




Untergeschoss UG

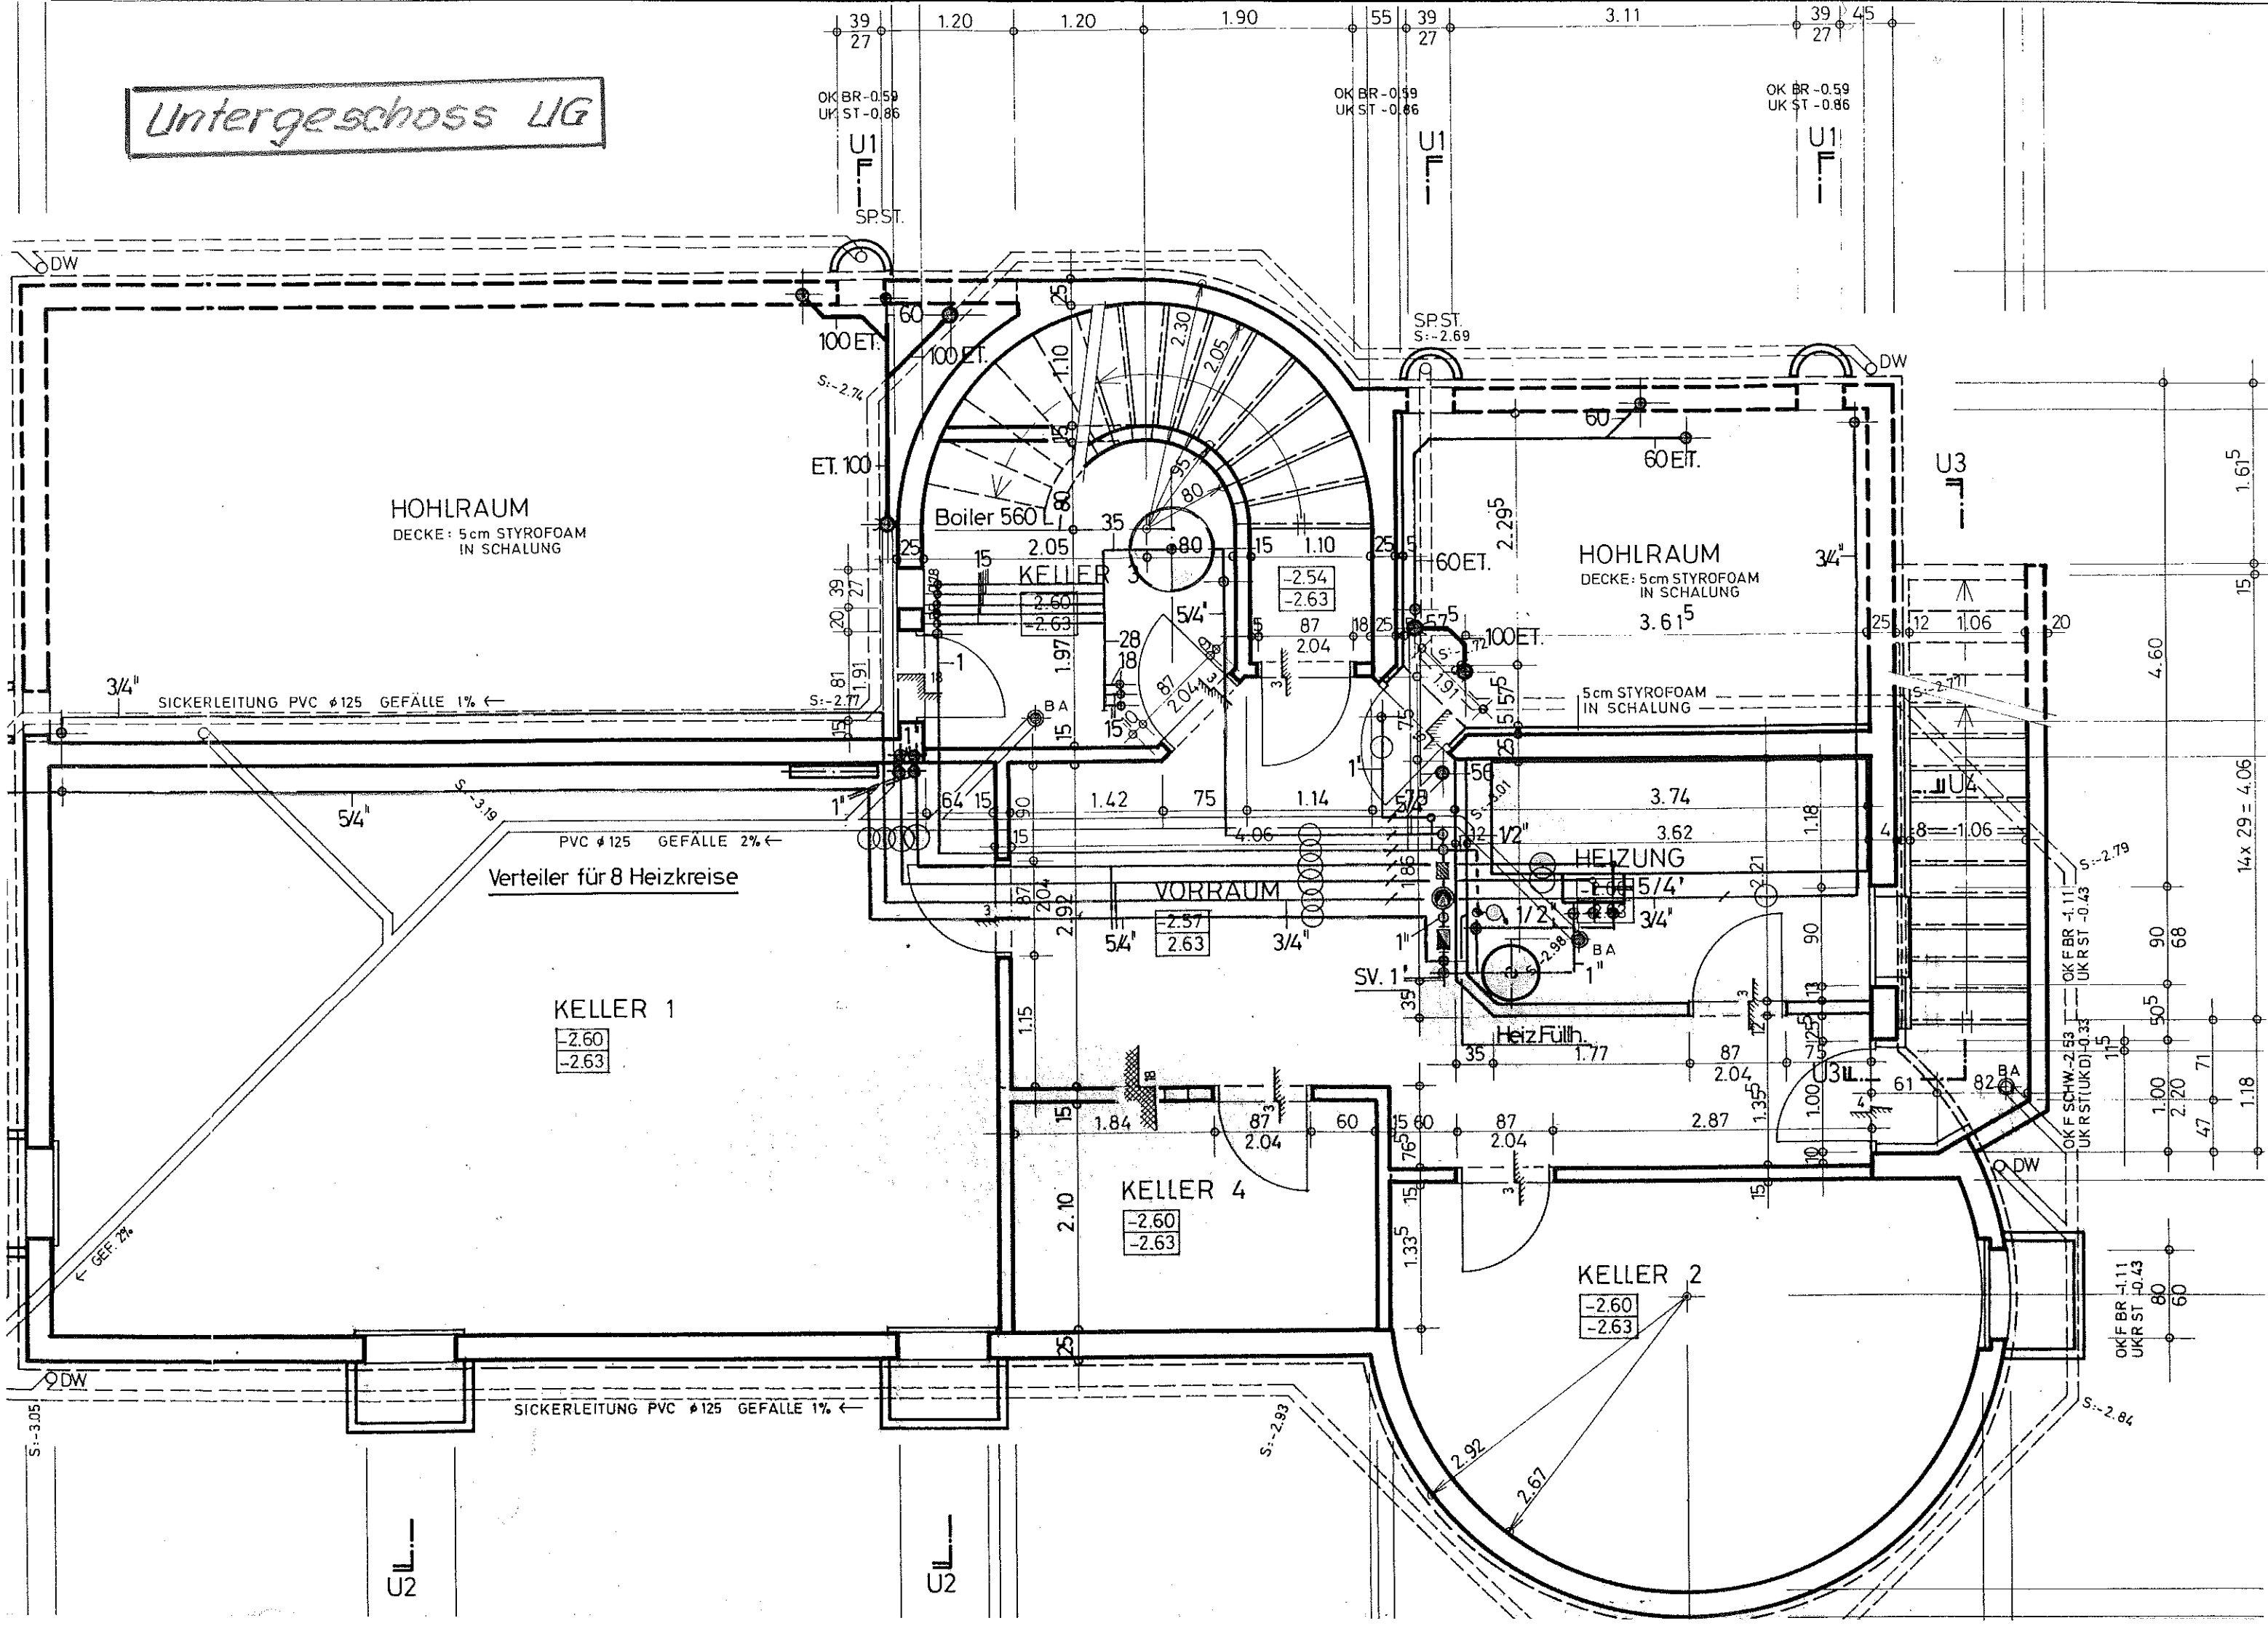

Erdgeschoss EG

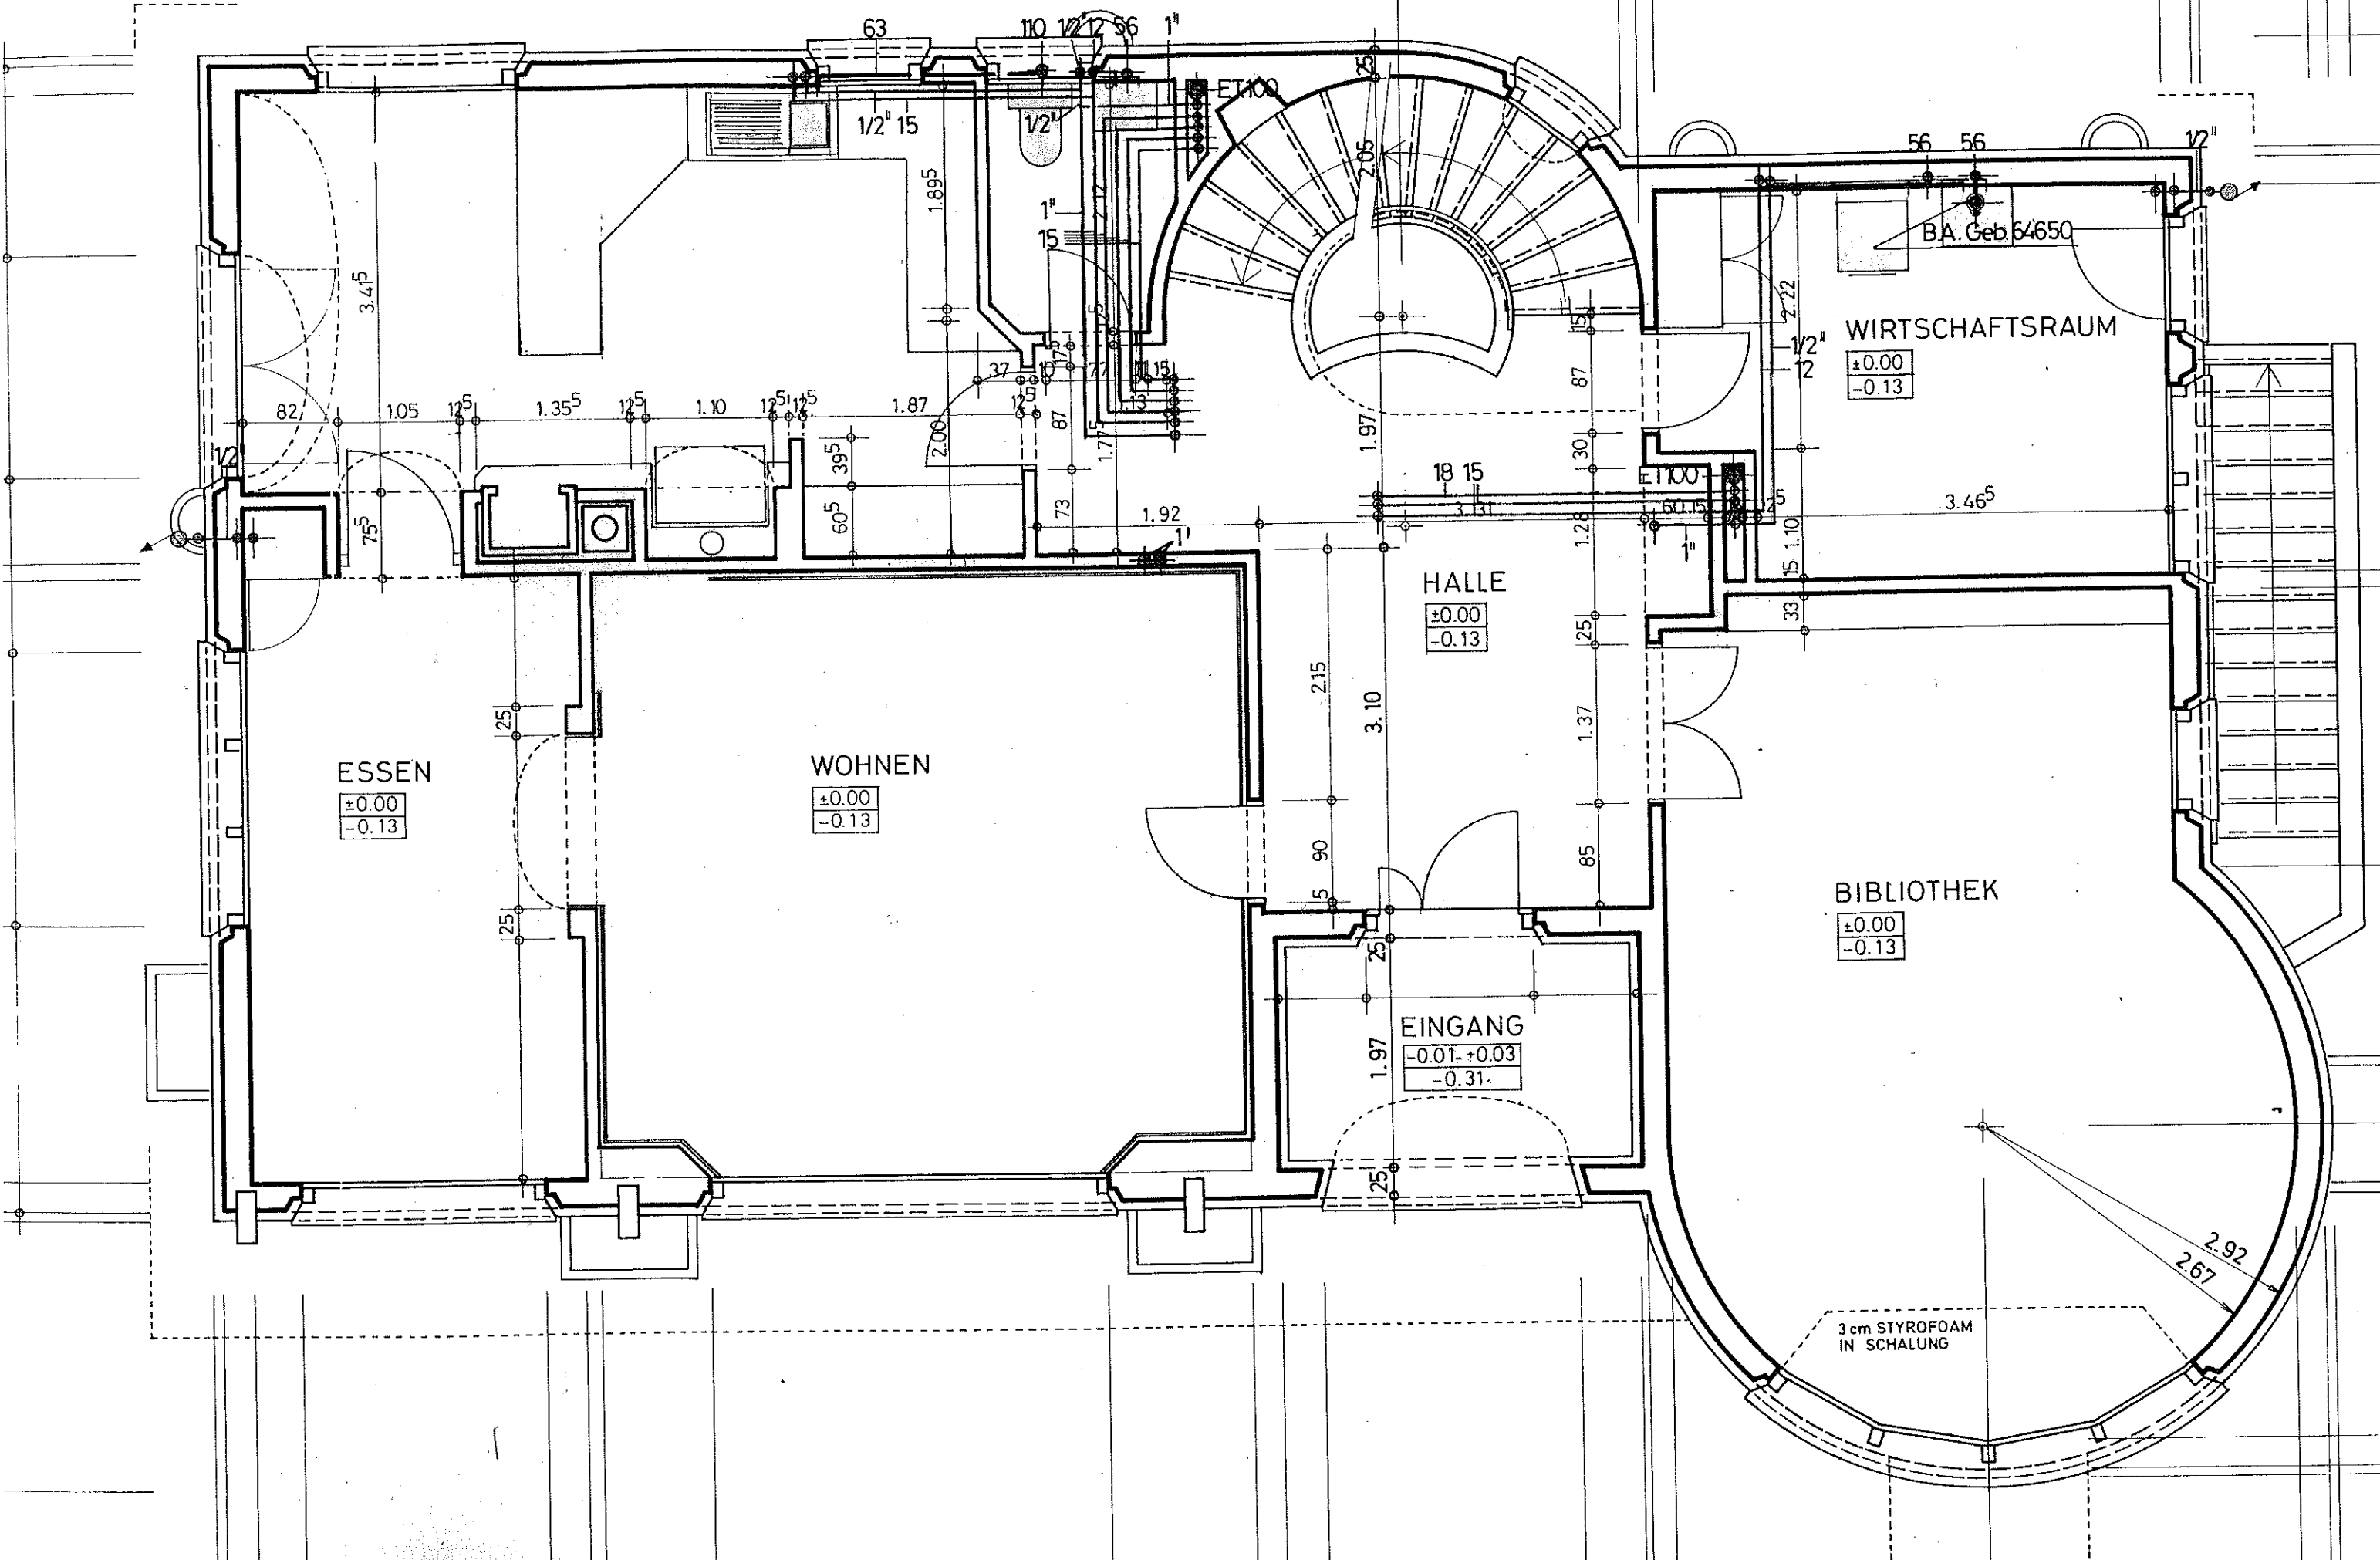

Obergeschoss OG

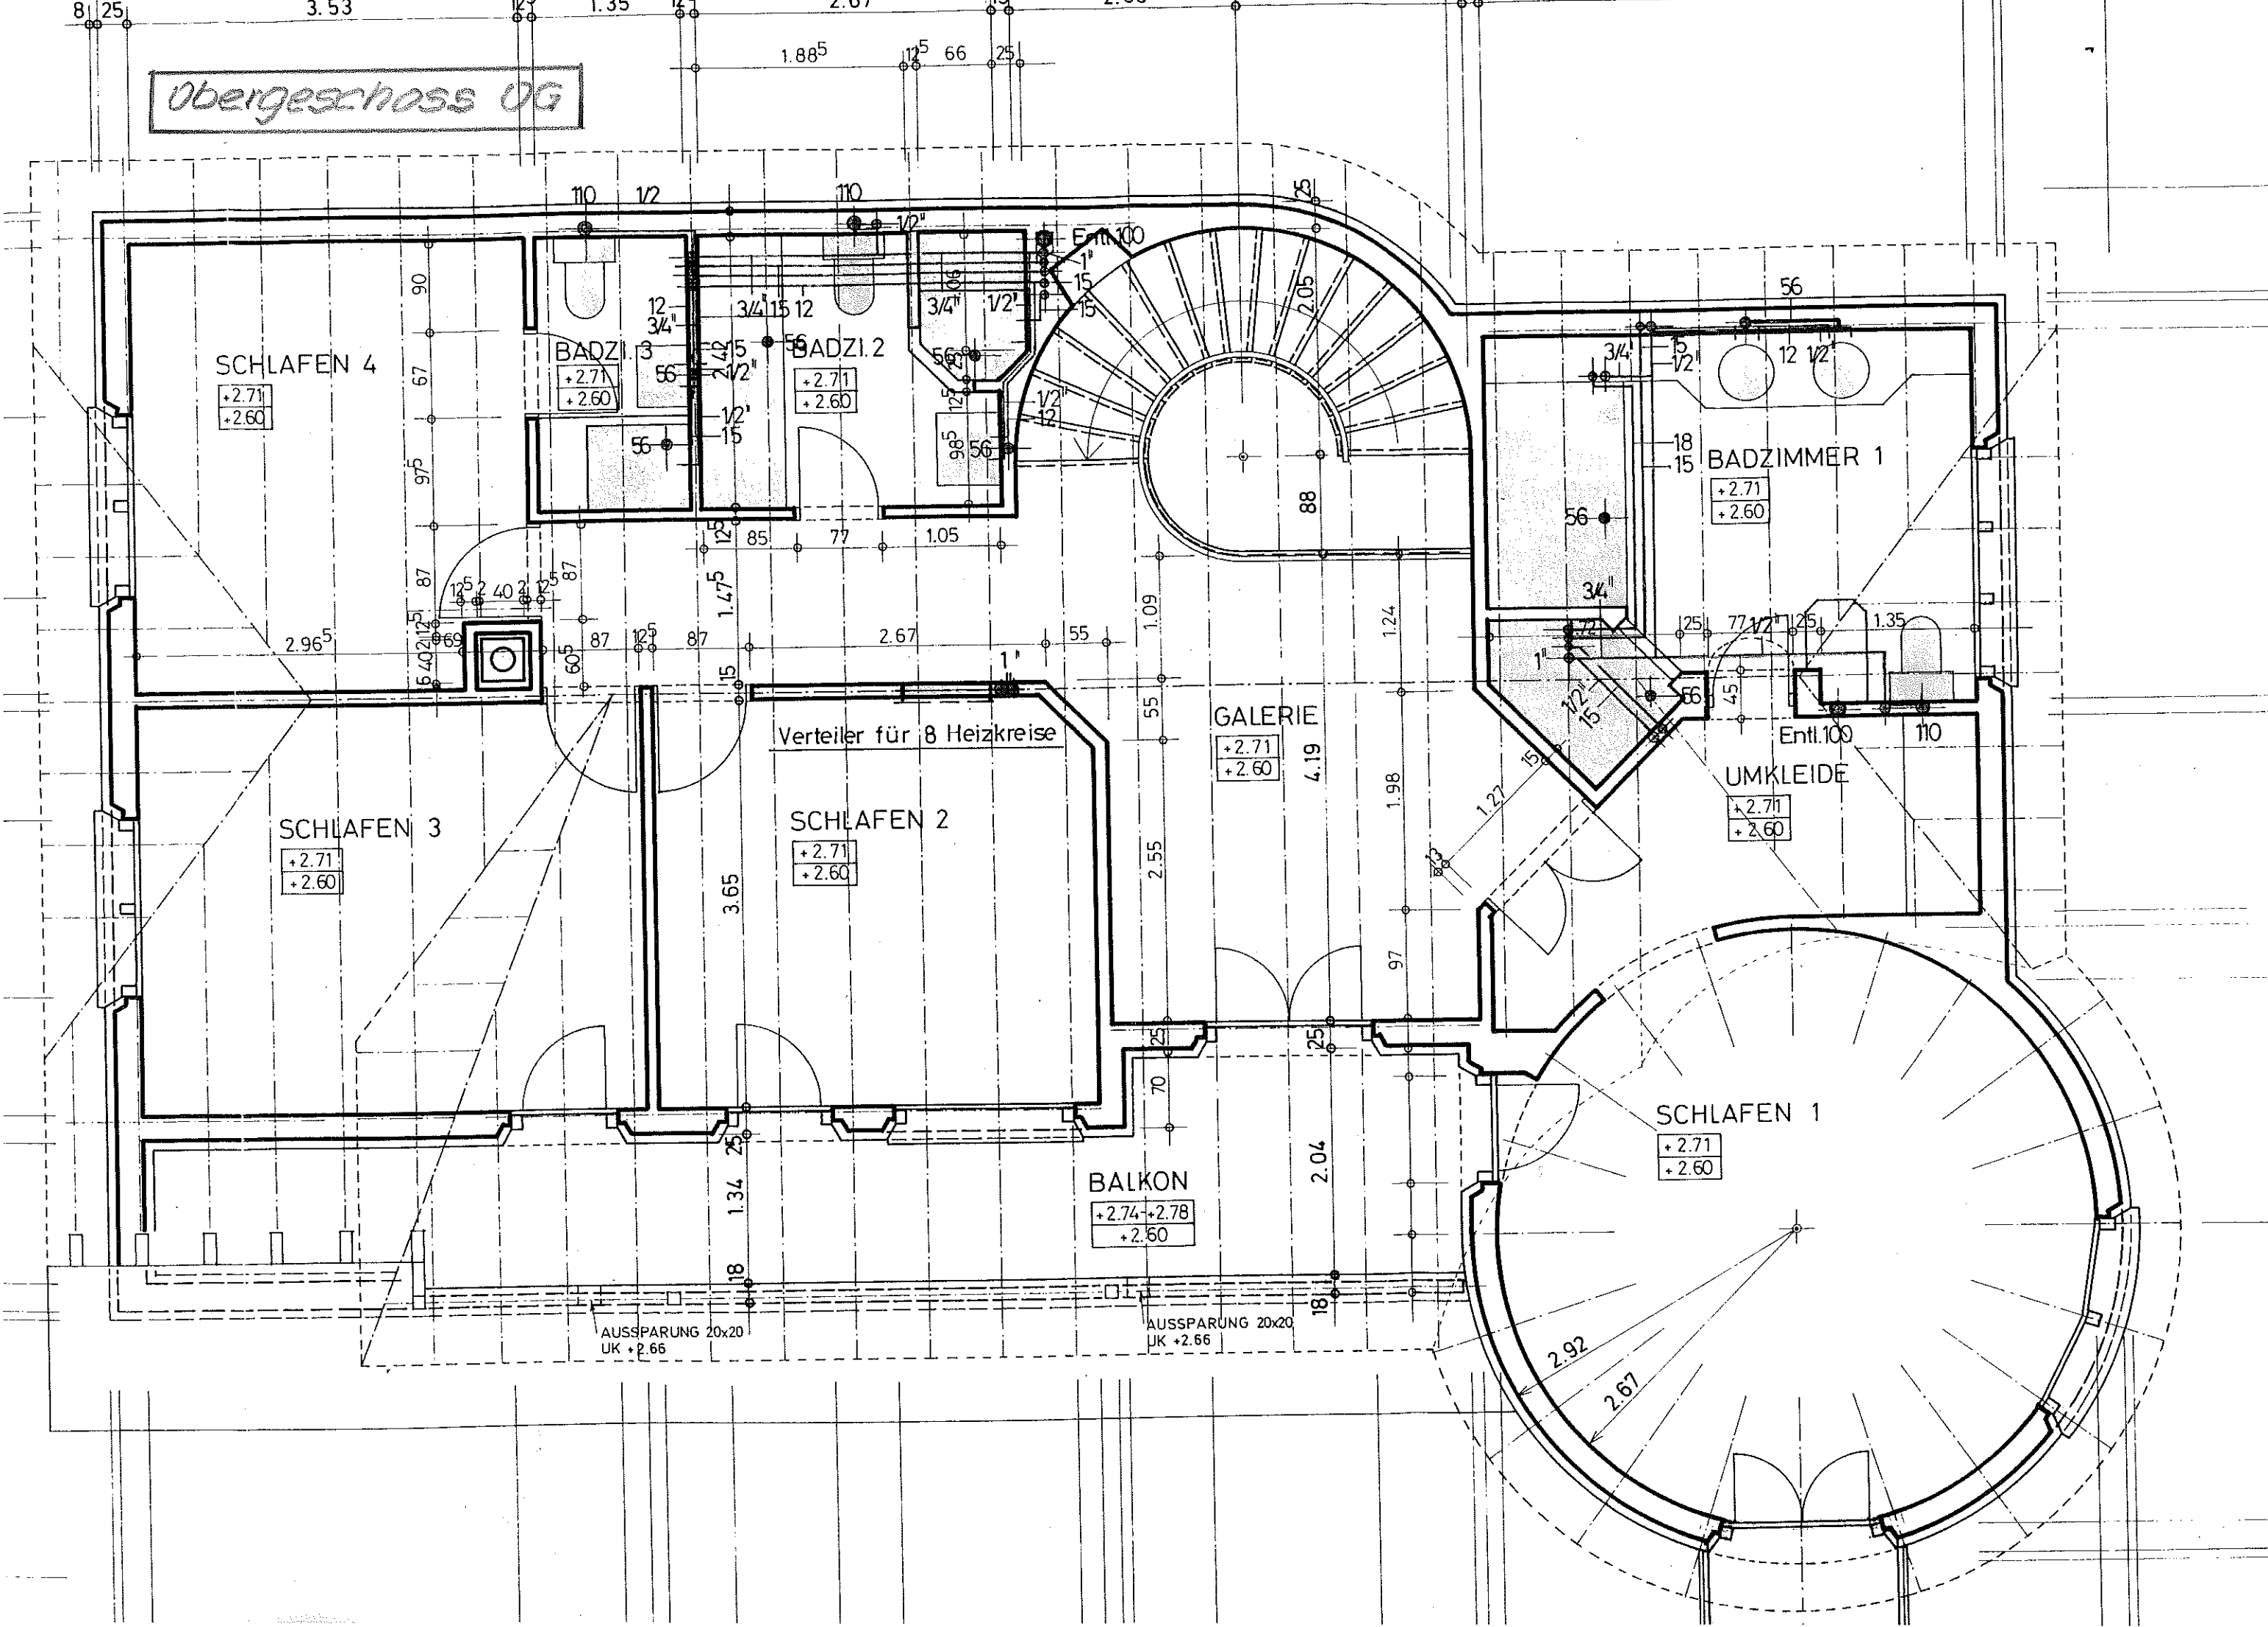

SCHLAFEN 4
+2.71
+2.60

BADZI. 3
+2.71
+2.60

BADZI. 2
+2.71
+2.60

BADZIMMER 1
+2.71
+2.60

SCHLAFEN 3
+2.71
+2.60

SCHLAFEN 2
+2.71
+2.60

UMKLEIDE
+2.71
+2.60

GALERIE
+2.71
+2.60

BALKON
+2.74 +2.78
+2.60

SCHLAFEN 1
+2.71
+2.60

AUSSPARUNG 20x20
UK +2.66

AUSSPARUNG 20x20
UK +2.66

Verteiler für 8 Heizkreise

Entl. 100

Entl. 100